



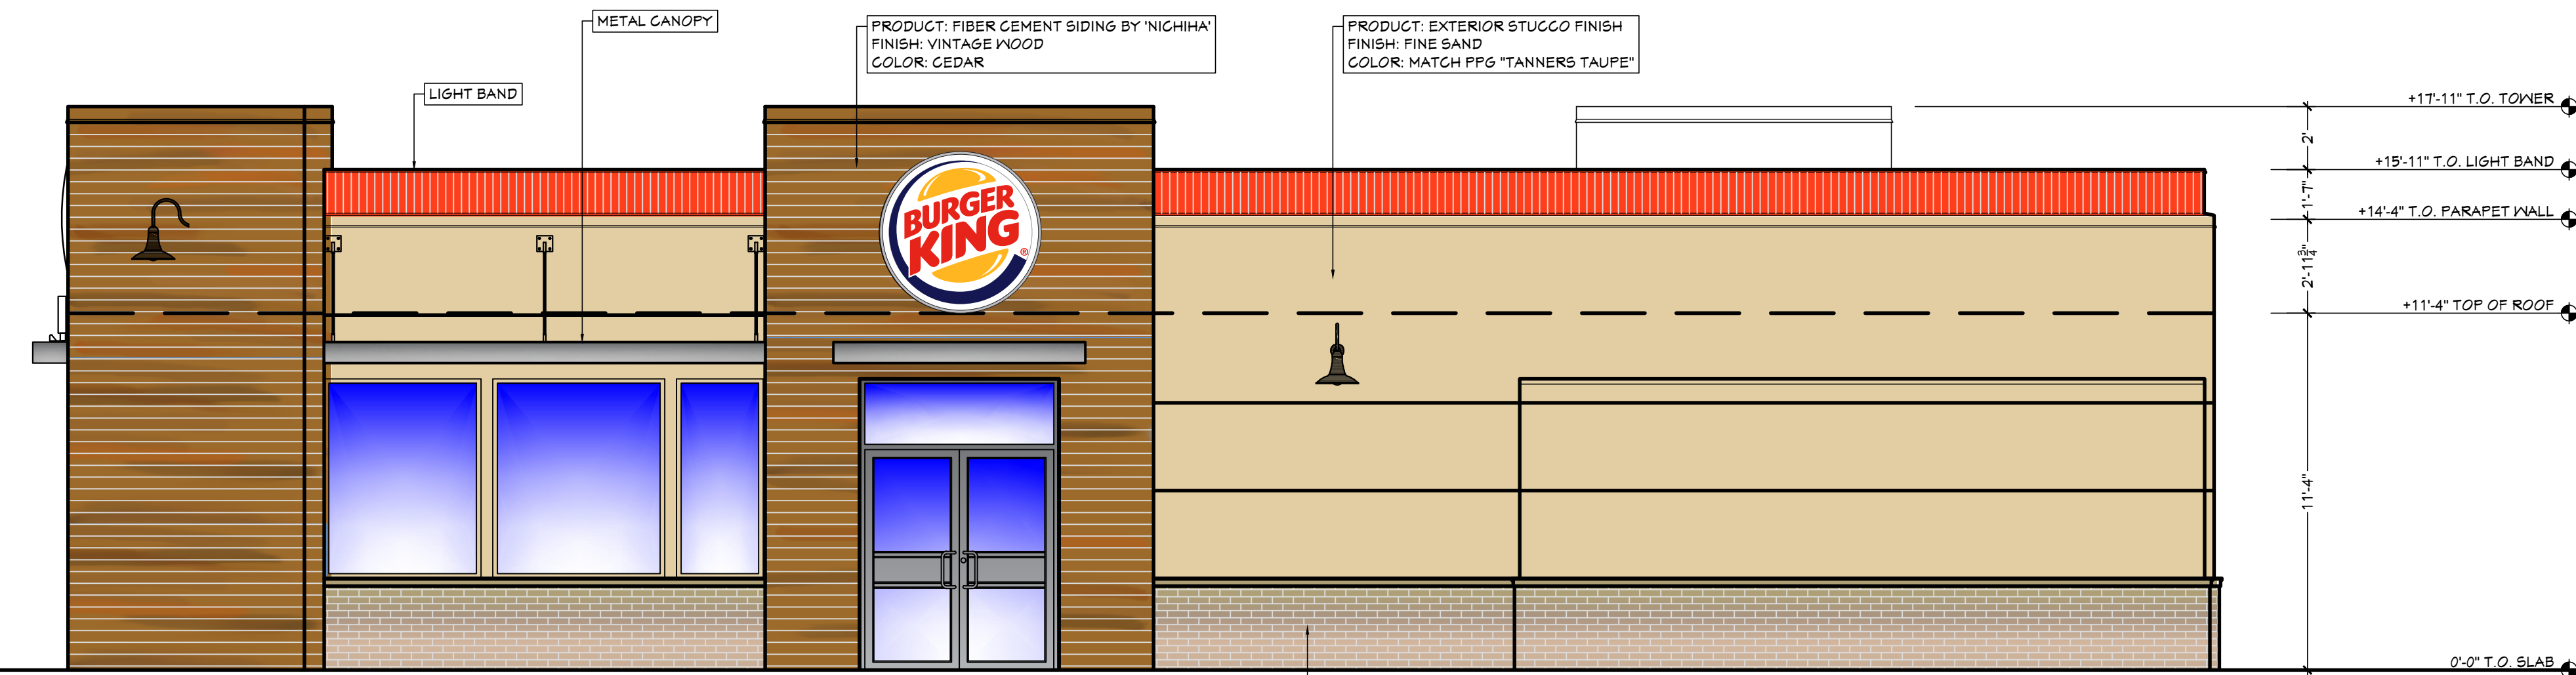


- SIGN AREAS:
- CHANNEL LETTERS-FLAME GRILLING SINCE 1954-SIGN = 24.24 SQ. FT.
 - BURGER KING 5 FT. DIAMETER LOGO = 14.63 SQ. FT. X 2 = 39.26 SQ. FT.
 - TOTAL SQUARE FOOTAGE OF SIGNS = 63.50 SQ. FT.

1 RIGHT-SIDE ELEVATION
SCALE: 1/4" = 1'-0"

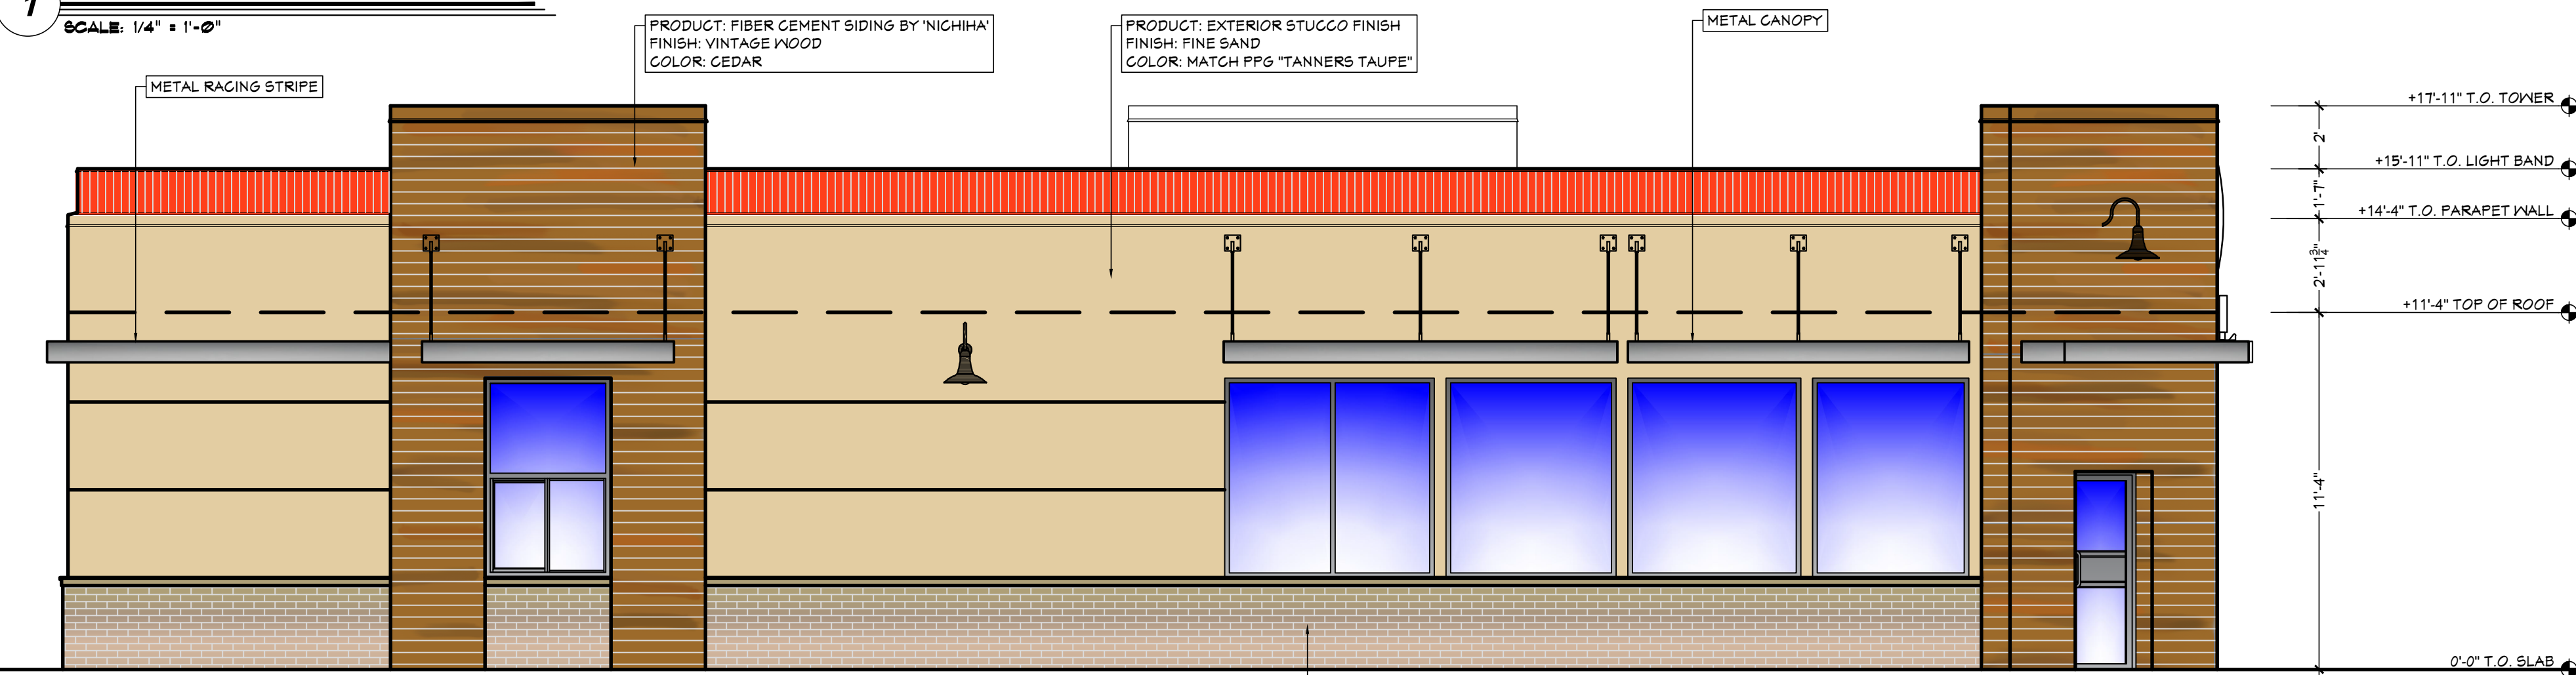

2 LEFT-SIDE ELEVATION (MAIN STREET)
SCALE: 1/4" = 1'-0"

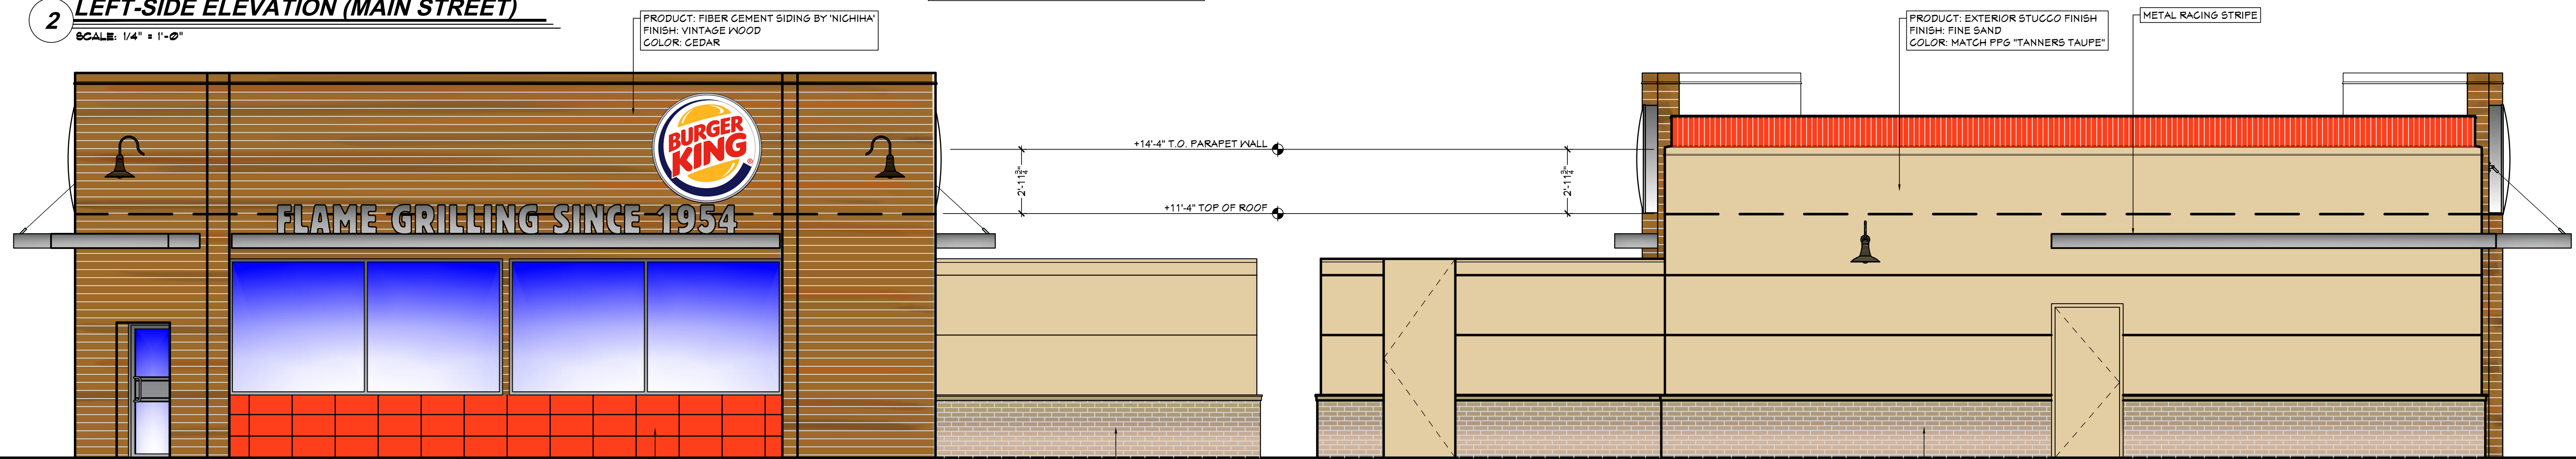

3 FRONT ELEVATION (FINDERNE AVE)
SCALE: 1/4" = 1'-0"



4 REAR ELEVATION
SCALE: 1/4" = 1'-0"



REVISIONS:

5-10-2021

ECO ARCHITECTS LLC

EMMANUEL OBIORA
504 ALFRED ECO SUITE 10
HOWELL, NEW JERSEY 07731
TEL: (732) 925-5826
FAX: (732) 925-6655

PROJECT

RENOVATIONS TO BURGER KING RESTAURANT
No. 1503 LOCATED AT
44 FINDERNE AVE,
BRIDGEWATER, NEW JERSEY.

DATE: APR. 17, 2021

SCALE: AS NOTED

DRAWN: EO


JOB NO: 2020-035

SHEET TITLE:

COLOR
ELEVATIONS

SHEET NO: 7a OF: 10

A-7a

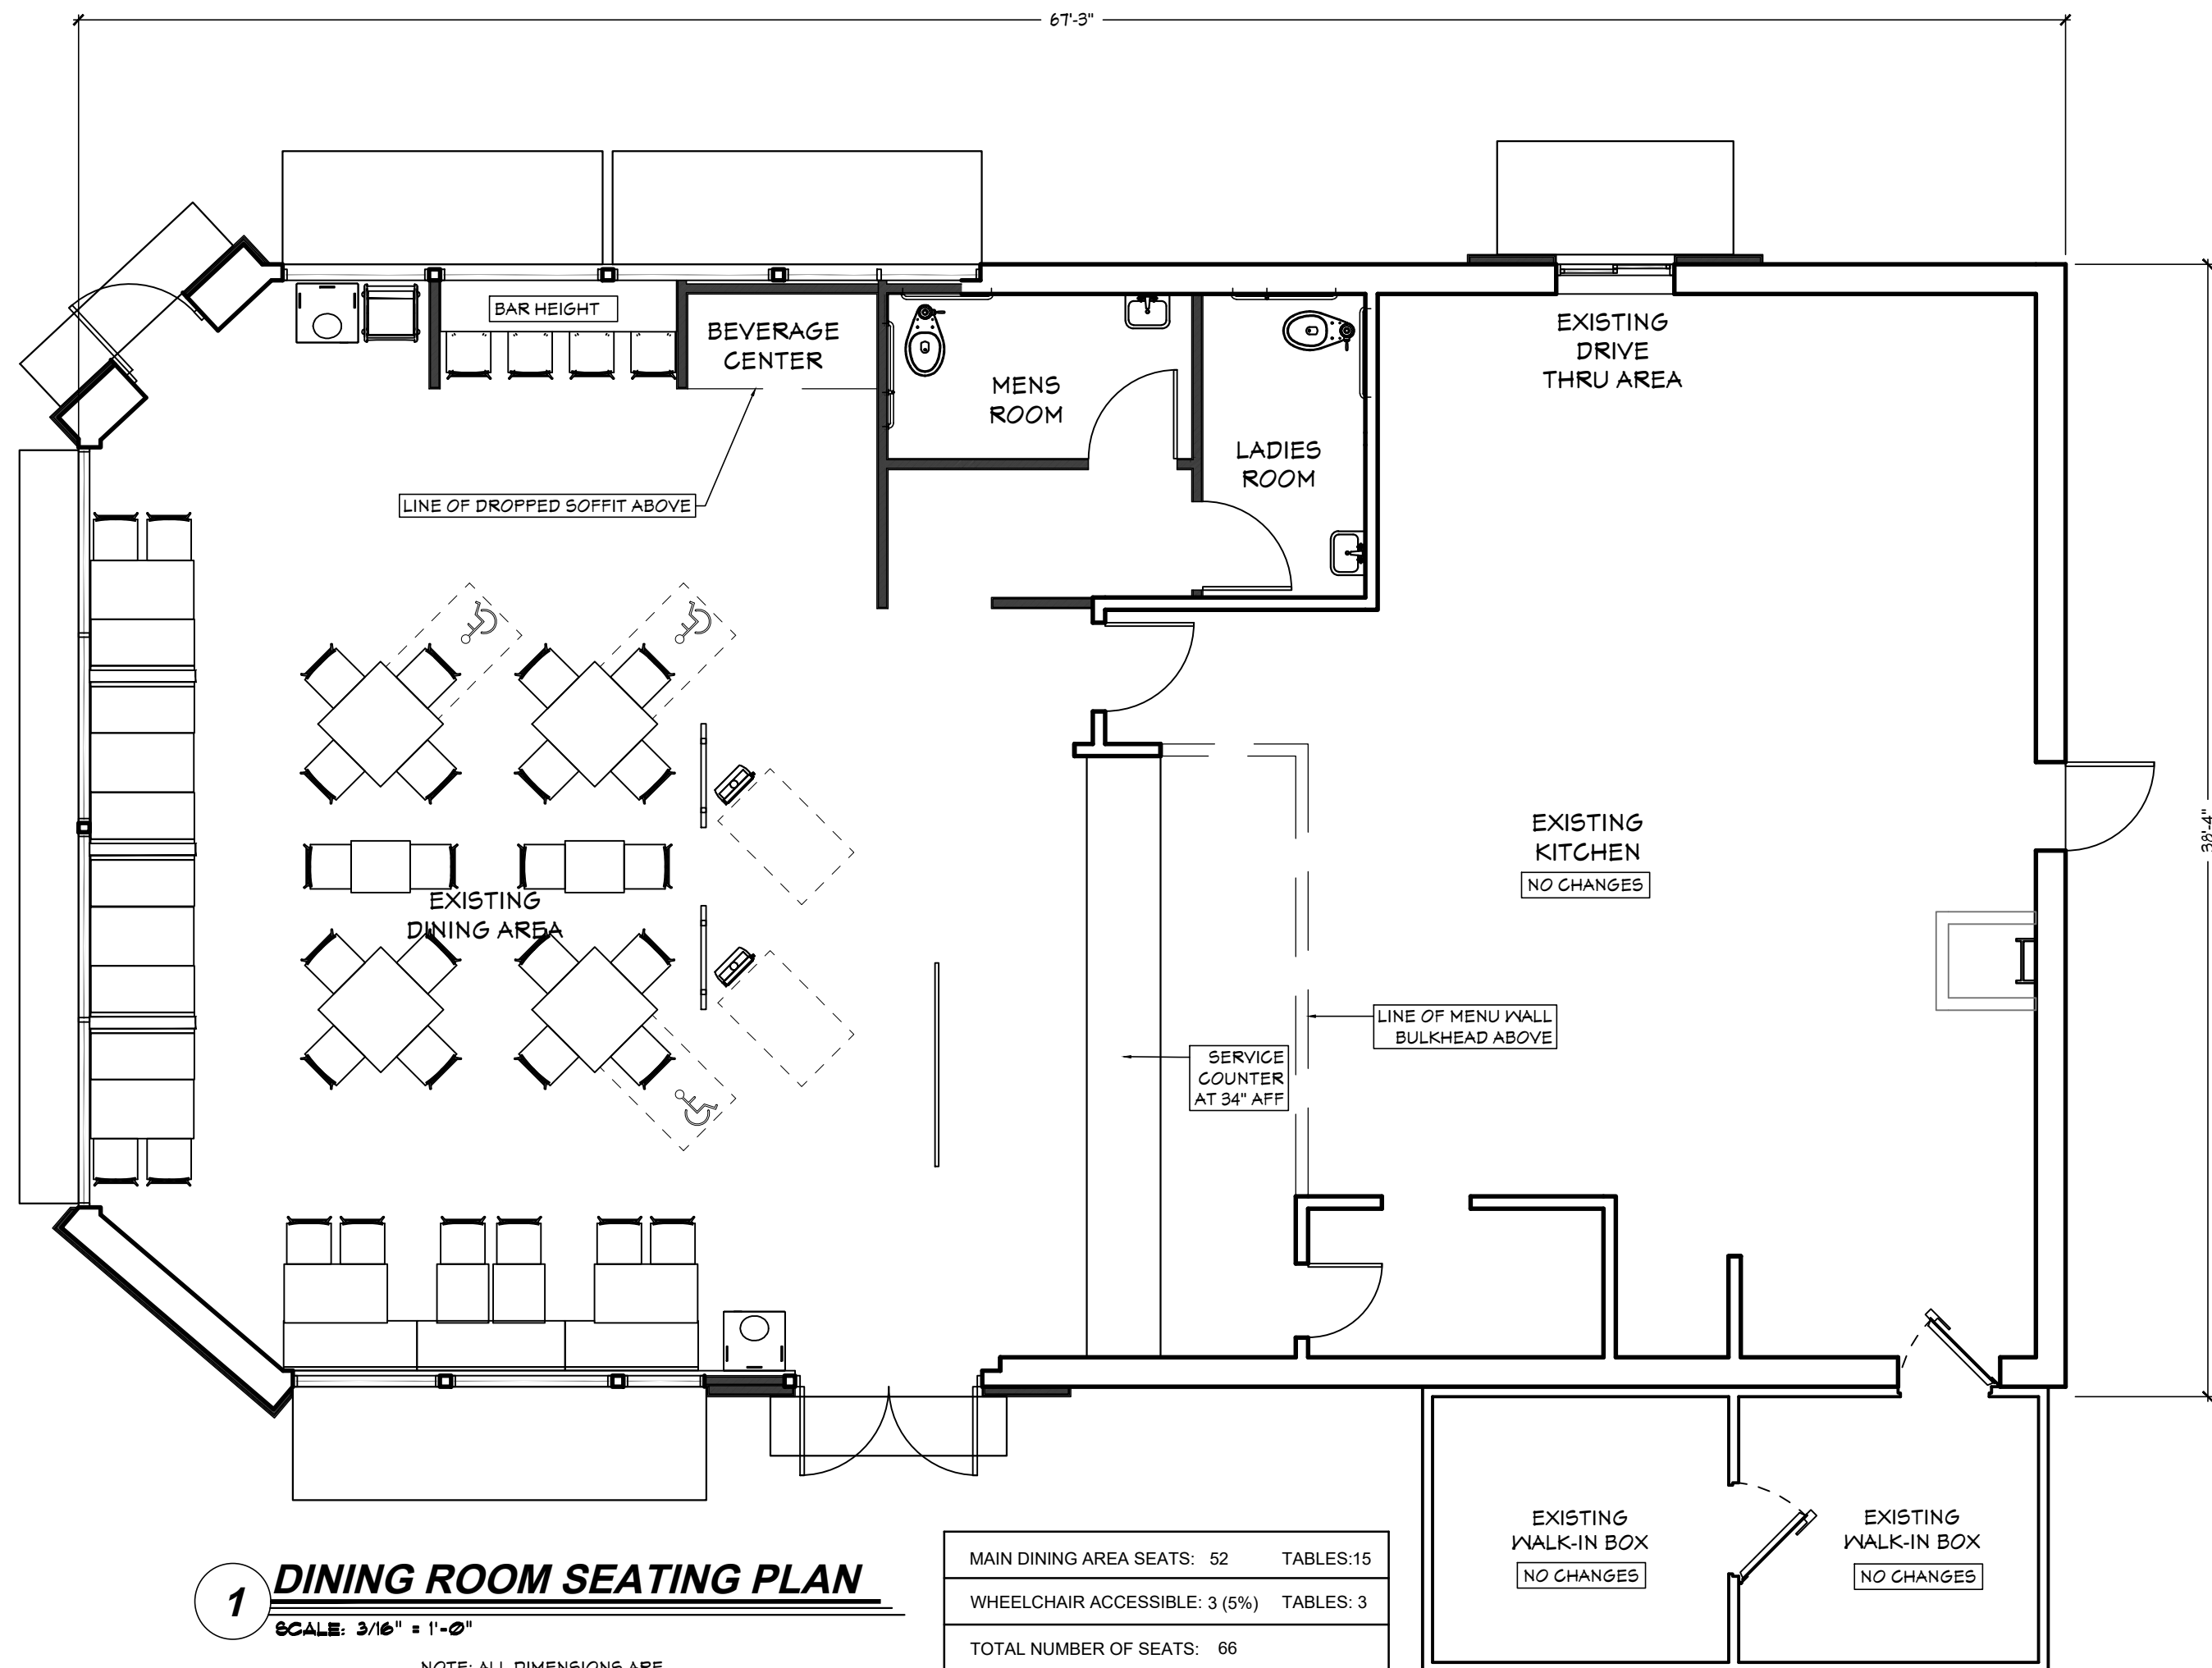

BIRD'S EYE VIEW
FOR REFERENCE ONLY



VIEW IN DINING I
FOR REFERENCE ONLY



VIEW IN DINING II
FOR REFERENCE ONLY



VIEW IN DINING III
FOR REFERENCE ONLY

REVISIONS:

ECO ARCHITECTS LLC

EMMANUEL OBORA

504 ALFRED AVE, SUITE 101
HOWELL, NEW JERSEY 07731

TEL: (732) 926-5826
FAX: (732) 926-6635

PROJECT

RENOVATIONS TO BURGER KING RESTAURANT
No. 1503 LOCATED AT
44 FINDERNE AVE,
BRIDGEWATER, NEW JERSEY.

DATE: SEPT. 8, 2021

SCALE: AS NOTED

DRAWN: EO

JOB NO: 2020-035

SHEET TITLE:
FLOOR PLAN
AND COLOR
INTERIORS


SHEET NO: 7b OF: 10

A-7b

The logo for King Burger is a circular emblem. It features the words "KING" and "BURGER" in a bold, maroon, sans-serif font, stacked vertically. The letters are slightly slanted to the right. On either side of the text are stylized, golden-brown burger buns with a white highlight on the top curve. A thick, dark blue arc curves around the left and bottom of the circle. A small registered trademark symbol (®) is located at the bottom center of the circle.

19.63 SF

SIGN: S/F INTERNALLY-ILLUMINATED CABINET

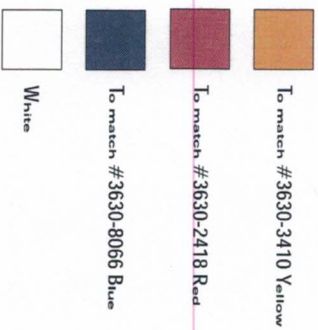

CUSTOMER APPROVAL X



THIS AN ORIGINAL, UNPUBLISHED DRAWING CREATED BY ENTERA BRANNO. IT IS SUBMITTED FOR YOUR PERSONAL USE IN CONNECTION WITH A PROJECT BEING PLANNED FOR YOU BY ENTERA BRANNO. IT IS NOT TO BE SHOWN TO ANYONE OUTSIDE YOUR ORGANIZATION, NOR IS IT TO BE USED, REPRODUCED, COPIED, OR

FILE LOCATION:

H: MARKETING DESIGN / CDR / B / BURGER KING / 5' WALL SIGN.cdr

CLIENT: **BURGER KING**

LOCATION: VARIOUS

DRAWN BY: JMH

SCALE: 1" = 1'-0"

DATE: 3.31.15

DWG. NO.: 5'-0" WALL SIGN

REV.1	XXXX
REV.2	XXXX
REV.3	XXXX
REV.4	XXXX



REV / DATE / DESCRIPTION

BY



S-1-11.60

5' LED Illuminated
Single Face Wall Sign
Revised 02/07/2012
page 12 of 95

3/8" x 1 1/2" DEAD SOFT F-MOLD ALUM. RETAINER
ATTACHED WITH (2) 3/8" POP-RIVETS LOCATED AT THE
SEAM AT THE TOP OF THE CABINET AND GLUED EVERY
OTHER FOOT WITH DEVCON PLASTIC WELDER 14320

LOGO
19.6 SQUARE FEET

5'-0"
4'-10 7/8"
(BOP)

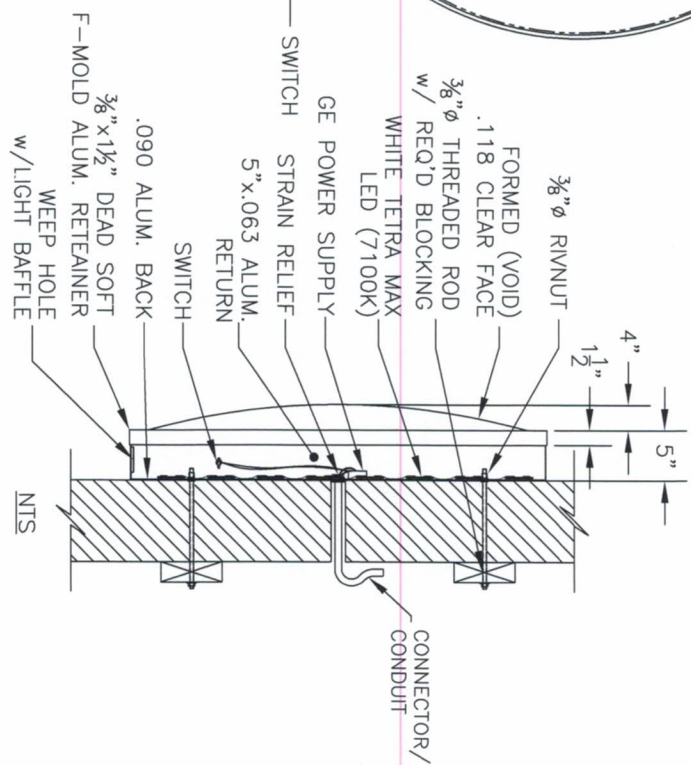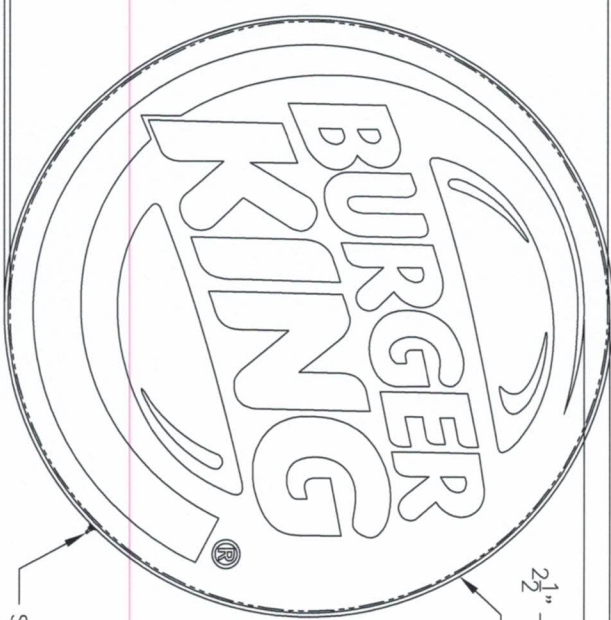

COLOR NOTES:

BACKS: .090 ALUM. w/ WHITE FINISH
RETURNS/ RETAINER: 5"x.063 ALUM. (STAPLED & CAULKED)
PRE-FINISHED BK SILVER/ WHITE
FACE: FORMED (VOID) .118 CLEAR PCB
BUN LOGO: 3630-125 YELLOW
ACCENT RING: 3630-8703 BLUE
COPY/ RTM: 3630-33 RED
BKG'D/ BUN ACCENT: 3635-30 WHITE DIFFUSER
ILLUMINATION: GE TETRA MAX (7100K)
VINYL TO BE APPLIED 2nd SURFACE
ELECTRICAL NOTE-Actual # of circuits to be determined by a Licensed Electrical Contractor.
TOTAL AMPS: 0.85
OF CKTS: 1 20 AMP(RECOMMENDED)
VOLTS: 120

ALL SIGNAGE WILL BE (U.L.) LISTED, (U.L.) 2161
COMPLIANT AND CARRY (U.L.) LABELS.

BURGER KING® in the U.S. use the ® trademark symbol. The Burger King® trademark may not be registered in all countries. See "Legal Standards" for more information. For registration updates, please contact the legal department in Miami (305) 576-3998.



© Copyrighted Document
This Drawing/Design illustrated is the Copyrighted Property of Burger King. The production, copying, or use hereof is prohibited without written consent. Any infringement will be subject to legal action.

Project Information
Burger King
Custom Exterior Signage Systems
The Burger King Design Doc 187-81 Design - Date: 12/8/2011

Client Reviewer Signature

Burger King requires that an "Approved" drawing be obtained from the client prior to any production release or production release revision.

Approved ☐ Approved ☐ Approved ☐
Name Title Date



*NOTE:
INSTALL TOGGLE SWITCH TO OPERATE
(ON/OFF) IN THE HORIZONTAL POSITION.



REV DATE DESCRIPTION

S-1-1L60
5' LED Illuminated
Single Face Wall Sign
Revised 02/07/2012
page 13 of 65

Rev 05

MATERIAL ESTIMATE

Tetra LED Systems

CUSTOMER INFORMATION

Burger King Sign Document 2011

ESTIMATE FOR ONE SIDE OF SIGN ONLY

1) THE SIGNIFICANCE BELOW ARE FOR REFERENCE ONLY and should not be used for commercial quotation or the without addition. The material estimates for Tetra LED Systems are based upon our engineering standards and information provided pertaining to best, latest, typical, can depth, face material, and any special instructions provided by the customer. Missing information will cause delays to delivery of estimates as well as affect product selection, quantity, application, and fabrication.

2) LED MODULE PLACEMENT AND QUANTITY IS AN APPROXIMATION ONLY. The sign manufacturer shall verify module placement and quantity to ensure even illumination. 3) Final material quantities for fabrication purposes and construction are the responsibility of the sign shop.

4) All signs should be tested as complete units including correct Tetra power supply before installation for acceptable color, illumination, beamwidth, & functionality.


5) For detailed information and instructions refer to the applicable Tetra product manual under Signage or WWW.TETRA.COM

8"	Power Supply Location	Beamwidth	Total Amps (Primary)	Total Watts (Primary)	Total Area	Energy Usage
SELF-CONTAINED	FACE / BACKLIT	0.9 Amps	64.50 Watts	19.63 Sq.Ft.	3.29 Watts/Sq.Ft.	

LED Module	Power Supply	Connector	Supply Wire	End Cap
GE2/GEH-MACTS-714	GE2S12-60	GE2S12-20	191600041	9409
75 Mod.	1 Ea.	0 Ea.	8 Ea.	6 Ea.
36 Ft.	1 Ea.	0 Ea.	8 Ea.	4 Ea.

MATERIAL BREAKDOWN		
WHITE/7219	Modules	P/S
5'-0" LOGO	75.0	1

60" Ø DIA.

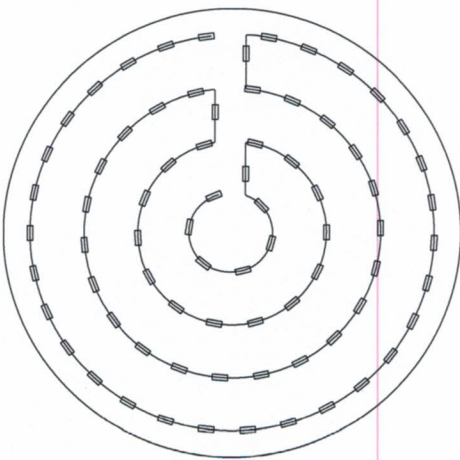

Tetra LED Systems

Lighting Solutions

1401 CLAYMAN, OR 97112

TECH SUPPORT: 888-694-3333 / 216-266-2419
EMAIL: INFO@BURGERKINGLED.COM
E-FAX: 216-359-0075

Drawn By: H4
Checked By: H4
Date: 11/17/11
FORM REV 07/24/11

Drawn By: 019455-05
Checked By: 019455-05
Date: 11/17/11
PAGE 1 OF 1

Rev C

Note: BURGER KING® or BURGER KING® Buns and Crescent Logo to use "®" for all locations globally. All other marks will use "TM".
Burger King® trademark may not be registered in all countries. See "Legal Standards" for more information. For registration updates, please contact the legal department in Miami (305) 378-3000.

Copyrighted Document

This Drawing/Design illustrated is the Copyrighted Property of Burger King. The production, copying, or use hereof is prohibited without written consent. Any infringement will be subject to legal action.

Project Information

BURGER KING
Custom Exterior Signage Systems
The Burger King Design Doc RFR #1 Design - Date: 12/18/2011

Client Review Status

Burger King requires that an "Approved" drawing be obtained from the client prior to any production release or production release revision.

☐ Approved
☐ Revise & Resubmit

Name
Title
Date

